


80'0" WIDE ROAD
EAST FACING

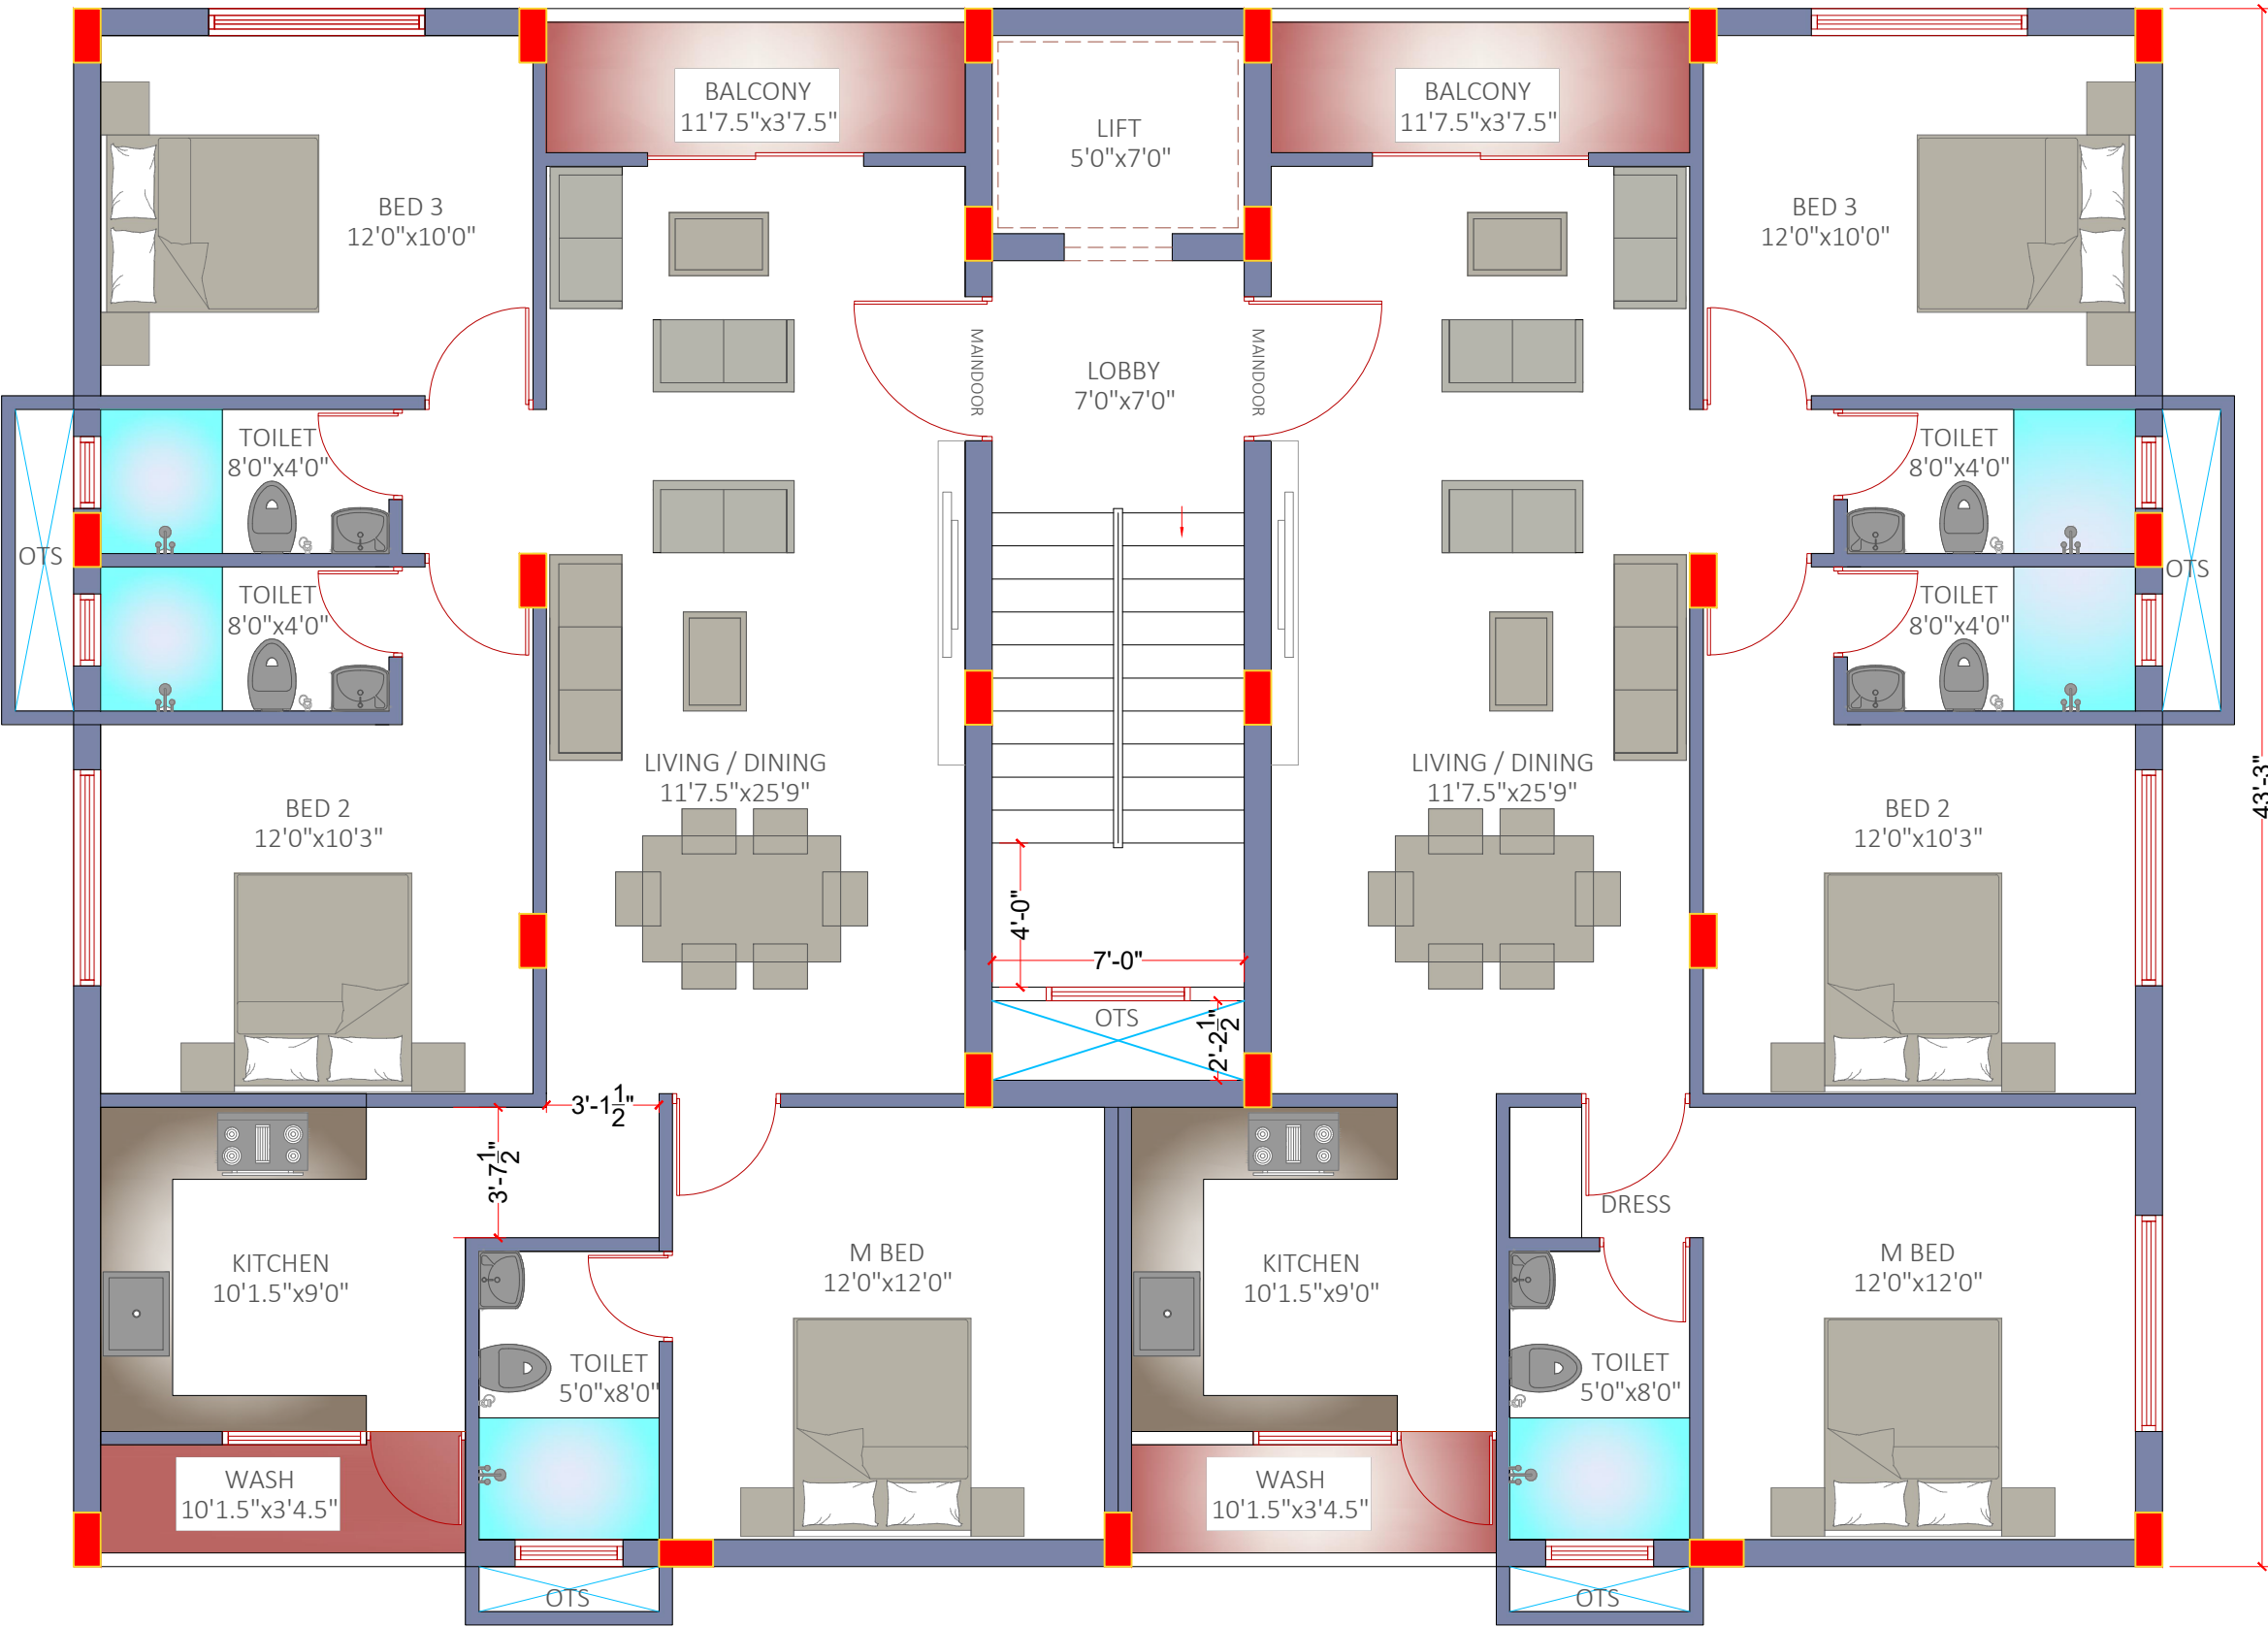

PREPARED BY:

ARCH 3DESIGNS

PROJECT:

Z BLOCK - 72 (ANNA NAGAR)

TITLE:

TYPICAL FLOOR PLAN - 1,2,3,4,5
(OPTION 2) - 05042024

CLIENT:

REDBRICK CONSTRUCTIONS